



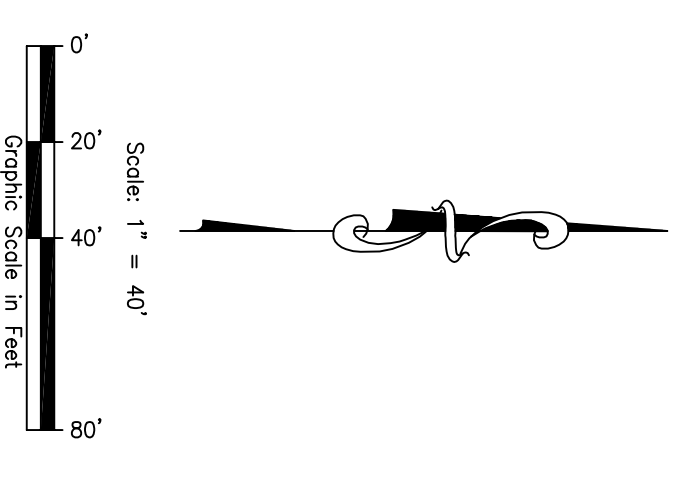

ARCHITECTURE MANAGEMENT CONSULTANTS  
 126 Post Street, 3rd Floor  
 San Francisco, CA 94108  
 T 415.775.8748  
 F 415.775.8752

Cinnamon Dr.

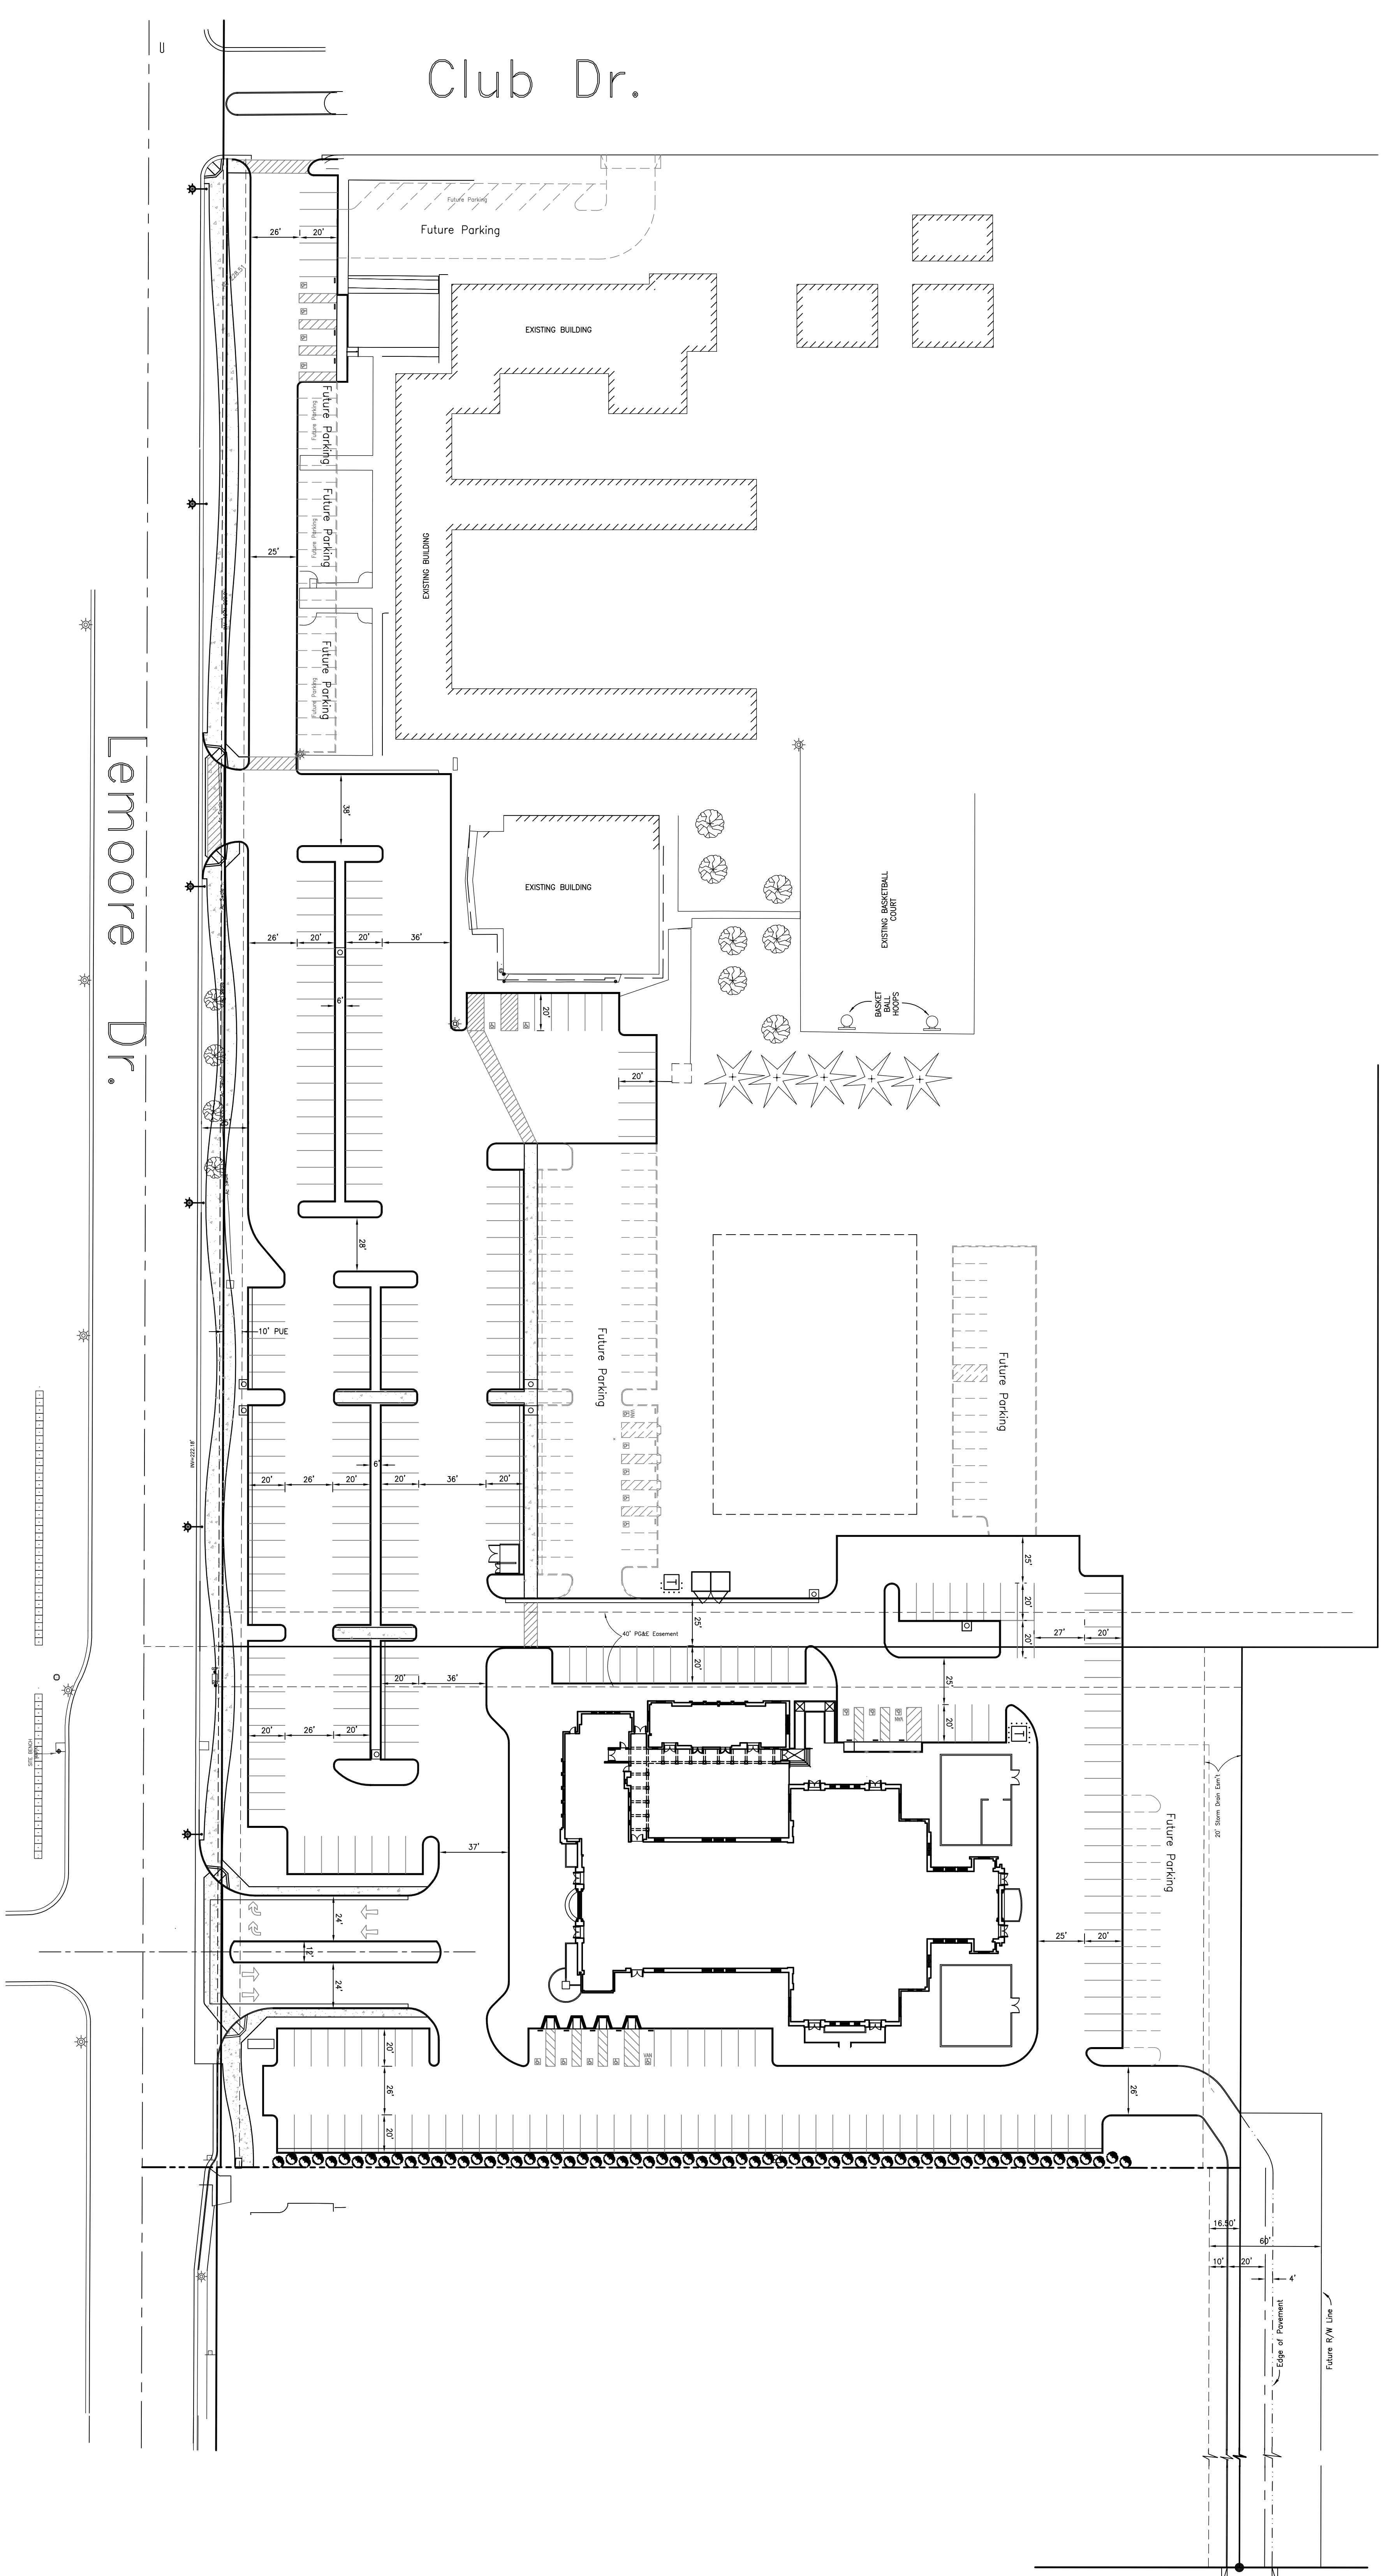

TENANT

ST. PETERS  
 CATHOLIC CHURCH  
 LEMMORE AVENUE  
 LEMMORE, CALIFORNIA

PROJECT

2196.01 Job #

SITE PLAN Sheet Name

Dates	Description
6-23-08	DESIGN DEVELOPMENT
7-07-08	DD UPDATE SET
9-02-08	75% CD COORD. SET
10-03-08	ISSUE FOR PERMIT


Date	Description

Devon Dr.

Club Dr.

Lemmore Dr.

CIVIL ENGINEERS  
**ZUMWALT  
 HANSEN &  
 LAND SURVEYORS**  
 609 N. BURN ST. P.O. BOX 1380  
 HAYWARD, CA 94520  
 (510) 582-0565

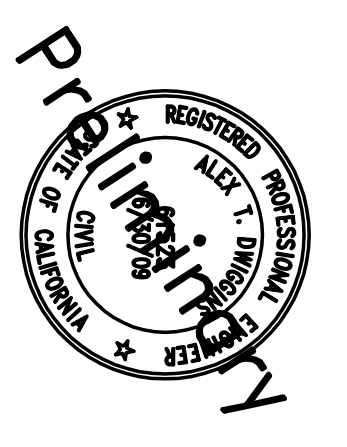

Sheet C-11