

# Engineer's Report and Assessment For Tract 817, Phase 2

---

## PUBLIC FACILITIES MAINTENANCE DISTRICT NO.1, ZONE 1

*City of Lemoore*

*Kings County, California*

---

**Submitted by:**

Quad Knopf, Inc.  
P. O. Box 3699  
Visalia, California 93278

February 2008



Quad Knopf

**Submitted to:**

City Council  
City of Lemoore  
Parks and Recreation Department  
119 Fox Street  
Lemoore, California 93245

# **ENGINEER'S REPORT AND ASSESSMENT**

## **CITY OF LEMOORE ANNEXATION OF TRACT 817, PHASE II, TO PUBLIC FACILITIES MAINTENANCE DISTRICT NO.1, ZONE 1**

### **CITY COUNCIL**

Mayor – John Murray  
Mayor Pro Tem – John Grego

### **Council Members**

Mary Hornsby  
Ed Martin  
Willard Rodarmel

Prepared for:

**THE CITY OF LEMOORE**

Prepared by:

**Quad Knopf, Inc.**  
P.O. Box 3699  
Visalia, CA 93278  
Tel. No: (559) 733-0440  
Fax No: (559) 627-2336  
[harryt@quadknopf.com](mailto:harryt@quadknopf.com)

February 2008

# MEMO

**To:** City Council, City of Lemoore  
**From:** Harry A. Tow, P.E.  
Engineer of Work  
**Date:** February 19, 2008  
**Re:** City of Lemoore Public Facilities Maintenance District No. 1, Zone 1

At your March 4th meeting, staff will be presenting the Engineer's Report and the Resolution of Intent to Levy Assessments for Landscape and Lighting Maintenance District No. 1, Zone 1. Zone 1 was previously formed in June 2006 and included Tract 817, Phase 1. With the approval of the final map, Tract 817, Phase 2 (the "Added Territories") will be annexed into Zone 1. The facilities and improvements in Phase 1 and Phase 2 benefit both phases, and, therefore, receive the same assessment.

On March 7, staff will send notices regarding the proposed assessment to the affected property owners, and in accordance with the provisions of the City's Public Facilities Maintenance Ordinance (Chapter 10 of Title 7 of the Municipal Code), will advise property owners of their right to appear at the public hearing on May 6, 2008, and of their right to submit a written ballot for or against the district and assessment to the Parks and Recreation Department, 119 Fox Street, Lemoore, California 93245. The notices will include an assessment ballot with return envelope and other information required by Proposition 218.

The protest procedure is subject to the provisions of Proposition 218. Returned ballots will be used to tabulate the percentage of votes "for" and "against" being assessed within a particular zone. The vote is for the assessment each owner will receive. If a majority of the owners vote against the assessment, with ballots weighted by the amount of each owner's assessment, the assessment will not occur. This will mean that one of the conditions for approval of final maps for the subdivisions included in the Zone will not be met; the City cannot feasibly incur the costs of maintenance of the facilities for which the proposed assessments are to be made. The Council does have the right to unilaterally reduce assessments if they choose, but cannot increase the assessments beyond the maximum unless approved by the owners in a new ballot proceeding.


The public hearing will be scheduled for the City Council meeting on May 6, 2008. Following completion of the hearing and assessment ballot proceeding, the Council will consider all protests received and, if the assessment district is not defeated by a majority of property owner ballots, order annexation of the Added Territories to the District and imposition and levy of the assessments. Once confirmed, the assessments will be sent to the County Auditor-Controller's office for inclusion on the tax rolls.

## **Recommendation:**

That City Council accept the Engineer's Report and pass the Resolution of Intention to (i) Annex and Include the Added Territories in Zone 1 of Public Facilities Maintenance District No. 1, and (ii) Levy and Collect Assessments in Such Added Territories.

Respectfully Submitted,

Quad Knopf, Inc.

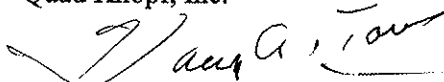

Harry A. Tow, P.E.  
Engineer of Work

# **TABLE OF CONTENTS**

<b>Engineer's Report</b>	
Certificates of Filing .....	1
Introduction.....	2
Engineer of Work Statement .....	4
<b>Exhibit A</b>	
Description of Improvements .....	5
<b>Exhibit B</b>	
Engineer's Estimate .....	7
<b>Exhibit C</b>	
Method of Apportionment .....	9
<b>Exhibit D</b>	
Assessment Roll.....	11
<b>Exhibit E</b>	
Assessment District and Zone Location; Assessment Diagram .....	12

**ENGINEER'S REPORT**  
**Certificates of Filing**  
**Introduction**  
**Engineer of Work Statement**

**CERTIFICATES OF FILING**


**CITY OF LEMOORE  
ANNEXATION OF TRACT 817, PHASE II, TO  
PUBLIC FACILITIES MAINTENANCE DISTRICT NO. 1, ZONE 1**

---

(Pursuant to the Landscaping and Lighting Act of 1972  
and City of Lemoore Ordinance No. 2006-01)

The undersigned respectfully submits the enclosed report as directed by the City Council.

Dated: 2/27/08, 2008

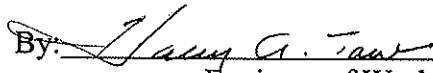By:   
Engineer of Work

I HEREBY CERTIFY that the enclosed Engineer's Report, together with Assessment and Assessment Diagram thereto attached, was filed with me on the \_\_\_\_ day of \_\_\_\_\_, 2008.

Nanci Lima  
City Clerk of the City of Lemoore  
Kings County, California

By: \_\_\_\_\_

I HEREBY CERTIFY that the subsequent assessments together with the diagrams attached thereto, were recorded in my office on \_\_\_\_\_, 2008.

Joe Simonson  
Director of Parks and Recreation, City of Lemoore  
Kings County, California

By: \_\_\_\_\_

I HEREBY CERTIFY that the enclosed Engineer's Report, together with Assessment and Assessment Diagrams thereto attached, was approved and confirmed by the City Council of the City of Lemoore, California, on the \_\_\_\_ day of \_\_\_\_\_, 2008, by adoption of Resolution No. \_\_\_\_\_.

Nanci Lima  
City Clerk of the City of Lemoore  
King's County, California

By: \_\_\_\_\_

I HEREBY CERTIFY that the enclosed Engineer's Report, together with Assessment and Assessment Diagrams thereto attached, was filed with the County Auditor of the County of Kings, on the \_\_\_\_ day of \_\_\_\_\_, 2008.

Dan Vrtis  
Director of Finance, County of Kings  
King's County, California

By: \_\_\_\_\_

## INTRODUCTION

The City Council of the City of Lemoore adopted its General Plan with various elements to provide guidelines for orderly development within the community. The City Council further adopted ordinances and regulations governing the development of land providing for the installation and construction of certain lighting, landscaping, street paving, parks and appurtenant facilities to enhance the quality of life and to benefit the value of property.

The requirement for the installation of lighting, landscaping, streets and appurtenant facilities is a condition of development provided for in the City's Subdivision Ordinance and is a requirement of issuance of a permit for construction of commercial, residential, and planned unit development. Lighting, landscaping, streets and appurtenant facilities generally includes street lights, trees, shrubs, plants, turf, irrigation systems, local street paving, parks and necessary appurtenances including curbs, hardscape, monumentation, fencing located in public rights-of-ways, medians, parkways, and/or easements adjacent to public rights-of-ways, in and along major thoroughfares, primary and secondary arterials, and local streets as defined in the General Plan's Circulation Element.

The installation of street lights, landscaping and appurtenant facilities is the responsibility of the subdivider or other development/applicant, triggered by the approval of a tentative subdivision map or other development application. When on any given street of the approved system, a majority of the required landscaping has been provided, and it has been determined that landscaping in front of, or adjacent to certain already developed properties is required to bridge missing gaps, and/or where the future development or redevelopment of existing property is not likely to occur in the foreseeable future, the City Council may deem it appropriate to retrofit or fill such gaps.

After installation, it is City policy that the servicing, operation, maintenance, repair and replacement of the lighting, landscaping, local street paving, parks and appurtenant facilities in turn become the financial responsibility of the properties that specially benefit from the facilities.

The City's lighting, landscape, local street paving and parks maintenance and replacement program is administered according to the provisions of Proposition 218 (Article XIID of the California Constitution), Chapter 10 of Title 7 of the Municipal Code, which was added by Ordinance No. 2006-01 of the City of Lemoore, the Proposition 218 Omnibus Implementation Act (Government Code Sections 53750 through 53754) and, to the extent applicable, the Landscaping and Lighting Act of 1972 (Streets and Highways Code Part 2, Division 15).

The City cannot feasibly fund by any other method the maintenance and required periodic replacement of such facilities which must be installed with new development. Therefore, the City has determined that such maintenance, operation, repair and replacement should be funded through usage of the assessments provided under this District. The property owners in said District thereby enjoy a direct, special benefit from these facilities and the assessments levied under this District funds such benefit.

Payment for the assessment will be made in the same manner and at the same time in conjunction with the ad valorem tax for each assessed lot or parcel in the District.

After approval of the final map for the Added Territories, the owner requested that the properties be annexed into the City of Lemoore Public Facilities Maintenance District No. 1, Zone 1. The improvements from Tract 817, Phase 1 also benefit the Added Territories. Therefore, the Added Territories will have an assessment equal to that of Phase 1.

The proceedings for annexation and assessment of the Added Territories will be conducted under Ordinance No. 2006-01, Proposition 218, the Proposition 218 Omnibus Implementation Act and, to the extent applicable, the Landscaping and Lighting Act of 1972, Sections 22500 through 22679, Part 2, Division 15, of the Streets and Highways Code of the State of California.

The City Council of the City of Lemoore will set the time and place for a public hearing in the Resolution of Intention.

Each property owner of a lot or parcel in the Added Territories that will have an assessment as a result of these proceedings will be notified by First Class mail a minimum of 45 days before the public hearing. Said notice will include a description of the property owner's parcel by proposed Assessor's parcel number or subdivision map and will indicate the total assessments to be charged the entire Zone 1, the proposed assessment for said lot or parcel, the duration of assessment payments, the reason for the assessment, the basis for calculating the assessment, a summary of the process for completing, returning and tabulating assessment ballots and other information required by Proposition 218 and the Proposition 218 Omnibus Implementation Act. Each notice will also have an assessment ballot in the form required by the Implementation Act, instructions for completing and returning the ballot and a return envelope. Notices will be addressed to each property owner within the Added Territories, as listed in the last equalized assessment roll in the office of the Assessor of the County of Kings, as available at the time the notices are given, the latest State Board of Equalization assessment roll, or as may be otherwise known to the City.

If properties have changed ownership and/or forwarding mailing addresses are no longer maintained at the original post office location, notice may not reach the most current property owner. Notification to the property owner of record as listed on the last equalized assessment roll or as otherwise known by the City satisfies the provisions of the law.

After reviewing testimony, as well as the projected year's costs for the servicing, maintenance, repair and replacement of the facilities in the Added Territories and the rest of Zone 1 as herein described, and if there is not a majority of assessment ballots submitted against the annexation and assessment, the City Council will order the annexation and assessment and will set the assessment for the 2008-09 fiscal year, which runs between July 1 and June 30.

This report contains the necessary data required to conduct the proceedings and is submitted to the Clerk of the City for filing.

**ENGINEER OF WORK STATEMENT**  
**CITY OF LEMOORE**  
**ANNEXATION OF TRACT 817, PHASE II, TO**  
**PUBLIC FACILITIES MAINTENANCE DISTRICT NO. 1, ZONE 1**

---

I, Harry A. Tow, Engineer of Work for Public Facilities Maintenance District No.1, City of Lemoore, Kings County, California, make this report for the annexation of the lots and parcels in Tract 817, Phase II (the "Added Territories") to Zone 1 of the District and assessment of such lots and parcels as part of Zone 1, as directed by the City Council, pursuant to Ordinance 2006-01, Sections 22565-22574 of the Streets and Highways Code (Landscaping and Lighting Act of 1972) and subsection 4(b) of Article XIII D of the California Constitution.

**Description of Improvements for the Added Territories**

The improvements to be installed, maintained, repaired, operated, serviced or replaced within the Added Territories which are subject to this report include planting, shrubbery, trees, turf, irrigation systems, entry monuments, hardscapes, local street paving, parks, walls, street lights, fencing, drainage detention and retention facilities, drainage structures including percolation wells, and appurtenant facilities in public right-of-way and easements within the proposed boundary of said Assessment District.

This report consists of five parts as follows:

**Exhibit "A"**

Description of improvements

**Exhibit "B"**

Engineer's Estimate: An estimate of the costs of maintenance and periodic replacement of the improvements.

**Exhibit "C"**

Method of Apportionment: A statement of the method by which the undersigned has determined the amount proposed to be assessed against each lot and parcel within the Added Territories.


**Exhibit "D"**

Assessment Roll: An assessment of the estimated cost of the maintenance and replacement of improvements on each benefited lot and parcel of land within the Added Territories.

**Exhibit "E"**

Assessment Diagram: A diagram of the amended boundaries of Zone 1 of the District, incorporating the Added Territories within Zone 1 as proposed in these proceedings.

Respectfully submitted

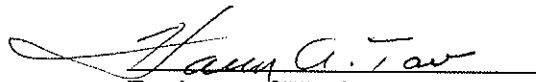  
Engineer of Work

**EXHIBIT A**  
**Description of Improvements**

**EXHIBIT A**  
**DESCRIPTION OF IMPROVEMENTS**

---

(Pursuant to City of Lemoore Ordinance No. 2006-01)

**Location of Landscaping, Lighting, Streets and Appurtenant Facilities**

The locations of lighting, landscaping, local street paving, parks and appurtenant facilities providing a direct, special benefit to the lots and parcels in Zone 1, including the Added Territories, are depicted on the Assessment Diagram as shown in Exhibit "E" herein which Diagram includes the following subdivisions, lots and/or parcels:

**Zone 1**

Subject to completion of annexation of the Added Territories as proposed in these proceedings, the boundaries of *Zone 1* include the following properties:

Tract No. 817, The Landing, Phase 1, recorded in Volume 23 of Licensed Surveyors' Plats, at Page 60, Kings County Records.

Tract No. 817, The Landing, Phase 2, recorded in Volume 23 of Licensed Surveyors' Plats, at Page 60, Kings County Records (the Added Territories).

**Plans and Specifications**

The plans and specifications for the improvements to be maintained, operated, repaired and periodically replaced benefiting Zone 1 of the District, including the Added Territories, by the Parks and Recreation Department and by the Public Works Department of the City of Lemoore, dated September 7, 2004, are incorporated herein by reference. Said plans are a part of the improvement plans required by the City of Lemoore as a condition of approval of the tentative map of Tract 817 by Council Resolution No. 2004-47, September 7, 2004, approving the development as a Planned Unit Development, a Conditional Use Permit, and a vesting tentative subdivision map, Tentative Map No. 2004-03. Such detailed plans have been prepared by the project developer and are on file with the City Clerk of the City of Lemoore.

**Description of Work**

The work includes maintaining, operating, repairing and periodically replacing landscaping, street lights, local street paving, parks and appurtenant facilities described as follows:

Plants, shrubbery, trees, turf, irrigation systems, entry monuments, local street maintenance, parks, hardscapes, walls, fencing, street lights and appurtenant facilities in public rights-of-way and easements within or appurtenant to Zone 1 of the District.

The location of such facilities, as previously described, are within the boundaries of the District, and within or appurtenant to the boundaries of Zone 1, including the Added Territories, as shown on the

Assessment Diagram, Exhibit "E" herein. Approved plans for landscaping, lighting, local street paving, parks and appurtenant facilities benefiting Zone 1, including the Added Territories, are filed with the City Clerk and incorporated herein by reference.

Maintenance means the furnishing of services and materials for the ordinary and usual maintenance, operation and servicing of the lighting, landscaping, local street paving, parks and appurtenant facilities. Maintenance for landscaping means, but is not limited to, the repair, removal or replacement of landscaping and walls, providing for the life, growth, health and beauty of landscaping, including cultivation, irrigation, trimming, spraying, fertilizing and treating for disease or injury and the removal of trimmings, rubbish, debris and other solid waste. Maintenance for street lights means but is not limited to the furnishing of services and materials for the ordinary and usual maintenance and repair of street lights including, poles, lens and bulb replacement. Maintenance for local street paving means but is not limited to the scheduled sealing, capping, and remixing/resurfacing of such paving. Maintenance for trees means, but is not limited to the trimming and required replacement of trees in development-adjacent or development-contained arterial or collection streets, medians or parkways, but not street trees on local streets fronting residences. Maintenance for parks interior to, or determined by the Council to provide special benefit to property in, the District includes, but is not limited to the continuing maintenance and required replacement of park facilities, including tot lot and playground equipment, trees, park furniture, turf, landscaping and restrooms. Maintenance of sidewalks, curb and gutter includes the required replacement of such improvements only in or fronting parks or tot lots or in arterial or collector streets parkways or medians adjacent to or contained in the development.

Operating for landscaping improvements means but is not limited to the furnishing of water and electricity for irrigation of the landscaping and the maintenance of any of the appurtenant facilities. For lighting facilities, operating means but is not limited to furnishing the utility power necessary for energizing of electroliers.

The improvements described herein subject to maintenance, operating, repair and periodic replacement, and for which assessments are required to fund such maintenance, servicing and periodic replacement, are those required as a condition of approval of the tentative map of Tract 817. The final map of Phase 1 was approved by the City Council on September 6, 2005, and the final map of Phase 2 (the Added Territories) was approved by the City Council on June 27, 2007.

**EXHIBIT B**  
**Engineer's Estimate**

<b>EXHIBIT B</b>				
<b>ENGINEER'S ESTIMATE – Zone 1, Public Facilities Maintenance District No. 1</b>				
<b>1. Maintenance, operation, repair and periodic replacement costs, Annual, Tract 817 (112 parcels)</b>				
Item	Unit	O & M	Replacement	Annual Cost Total
Street Lights	36 EA	\$1.32	\$25.05	\$949
Trees	40 EA	\$137.29	\$6.01	\$5,732
Turf	13,000 S. F.	\$1.116	\$.048	\$15,132
Planter	825 S. F.	\$1.116	\$.06	\$970
Dump Fee	13,825 S. F.	\$.021	0	\$290
Block Wall	770 L. F.	0	\$.601	\$463
Water/Electricity	13,825 S. F.	\$.25	\$.0601	\$4,287
<b>Park &amp; Tot Lot</b>				
Tot Lot	1 EA	\$1,142	\$962	\$2,104
Turf/Planter	8,832 EA	\$1.116	\$.048	\$10,280
Block Wall	215 L. F.	0	\$.601	\$129
Sidewalk	2340 S. F.	0	\$.0494	\$116
Trees	16 EA	\$137.29	\$6.01	\$2,293
<b>Local Street Paving Maintenance</b>				
Reclamite	210,000 S. F.	\$.0058	0	\$1,218
Crack Filling	210,000 S. F.	\$.0073	0	\$1,533
1½" Overlay	210,000 S. F.	\$.0394	0	\$8,274
Remix	210,000 S. F.	\$.0788	0	\$16,548
SW/Cross Gutter	26,760 S. F.	\$.0494	0	\$1,322
C & G	405 L. F.	\$.3459	0	\$140
			<b>Total</b>	<b>\$71,780</b>
<b>2. Noticing &amp; Ballots</b>				<b>\$0</b>
<b>3. County Processing Fee</b>				<b>\$0</b>
<b>Cost of Total Required Assessment on Entire District</b>				<b>\$71,780</b>
Number of parcels (single-family lots) in Phases 1 & 2 of Tract 817 (Zone 1): 71				
Total number of parcels(single-family lots) in Tract 817: 112				
Therefore, proportionate share of costs assessable to Zone 1, including the Added Territories is (71/112) x \$71,780 = \$45,503.39. These proportionate share costs are less than those which would appertain to Zone 1 if it were assessed for the required facilities within and appurtenant thereto if the balance of Tract 817 is not constructed.				

Note: The above costs are based on an Employment Cost Index for Total Compensation for State and Local Government workers of 105.1 (U.S. Bureau of Labor Statistics, March, 2007).

**TABLE 2  
ESTIMATED COSTS TO ASSESSMENT  
2008-2009**

<b>Zone</b>	<b>EDU</b>	<b>Lots</b>		
<b>1</b>	<b>71</b>	<b>71</b>	1. Landscape Maintenance Costs	\$45,503.39
			2. Incidental Costs *	975.34
			3. Noticing	71.00
			4. County Processing Fee (\$1.00 per Lot)	71.00
			Total Costs to Assessment	\$46,620.73

<b>2008-09 Assessment - Zone 1</b>	<b>\$46,620.73</b>
------------------------------------	--------------------

\*Incidental costs are based on the number of lots in each Zone in the District and are apportioned accordingly. These costs total \$3,500 for the District and include engineering fees, legal fees, and City administrative costs.

**EXHIBIT C**  
**Method of Apportionment**

## EXHIBIT C RATE AND METHOD OF APPORTIONMENT

---

### General Discussion

The improvements described in Exhibit "A" are provided for the particular, distinct special benefit directly received by each lot or parcel in Zone 1 of the District, including the Added Territories, above the benefit received by the public generally. Each lot or parcel has been determined to directly and specially benefit proportionally by Equivalent Dwelling Unit (EDU).

City noticing and County administrative expenses will be apportioned to each lot or parcel as one unit of assessment for each lot/parcel.

The annual maintenance, operation, repair and periodic replacement costs of the facilities and improvements benefiting the Added Territories and the rest of Zone 1 of the District described in Exhibit A of this Report, are estimated in Exhibit B.

The City is unable to provide funds for such maintenance, operation, repair and periodic replacement of the described facilities and improvements. The facilities and improvements and their maintenance, operation, repair and periodic replacement provide equally for each lot and parcel in the Zone essential safety, lighting, property access, security and aesthetically-pleasing public right-of-way landscaping not available to the general community. The value, accessibility, appearance, safety and use of each lot and parcel in the Added Territories and the rest of the Zone are significantly and directly enhanced by regular maintenance and periodic replacement of these facilities and improvements. These are benefits distinct and particular to the lots and parcels in the Added Territories and the rest of the Zone and not realized by the general community. Therefore, annual maintenance, operation, repair and periodic replacement of the described facilities and improvements, and the funding thereof, provide direct special benefits to the lots and parcels in the Added Territories, over and above general benefits conferred on real property in the Zone or to the public at large.

Moreover, the Engineer has determined that each individual lot and parcel in the Added Territories and the rest of Zone 1 established by a recorded final subdivision map is benefited equally by such annual maintenance and periodic replacement. Each assessed lot and parcel contains, or will contain in accord with the City's development approvals, a single dwelling unit. Each lot and parcel therefore derives the same proportionate special benefit from the assessed facilities and improvements and their regular maintenance and periodic replacement.

Accordingly, the individual annual assessment for each lot and parcel in the Added Territories and the rest of the Zone (the "Maximum Annual Assessment") is determined by dividing the total estimated costs of annual maintenance and replacement and related notice and processing fees (for fiscal year 2008-09, set forth in Exhibit B) by the total number of lots and parcels in Zone 1. The costs of such maintenance and periodic replacement will increase each year. In order to assure continued adequacy of the financing of such costs and, therefore, the continued special benefits to the lots and parcels in the Zone, including the

Added Territories, the Maximum Annual Assessment shall be comparably and automatically increased each fiscal year to cover the maintenance and replacement cost increases. The annual increase in the Maximum Annual Assessment shall be in accordance with increases in the Employment Cost Index for Total Compensation for State and Local Government Workers (the "Index"), published quarterly by the U.S. Bureau of Labor Statistics. Increases in the Index will track comparably to increases in the costs of annual maintenance and periodic replacement of the described facilities and improvements, since the majority of the maintenance and replacement work is and will be done by City employees.

Therefore, the annual assessment each fiscal year on each lot and parcel in the Added Territories and the rest of the Zone shall be determined and levied according to the above rate and methodology up to, but not more than, the Maximum Annual Assessment as increased for that fiscal year by the Index. The actual annual assessments may be less than or up to the Maximum Annual Assessment, as so increased, but cannot exceed the Maximum Annual Assessment, as so increased, without approval in a landowner ballot proceeding under Proposition 218 and the Proposition 218 Omnibus Implementation Act.

The initial actual assessment and Maximum Annual Assessment on each lot and parcel in the Added Territories is set forth in Exhibit D of this Report.

### **Hearing Dates**

A public hearing will be held at the regularly scheduled City Council meeting on May 6, 2008. Any protests received will be submitted to Council and individuals will be allowed to give testimony. At this meeting, the assessment ballots will be tabulated and the Council will take action deemed necessary regarding the assessments. If there is no majority protest, and if the Council elects to proceed with annexation of the Added Territories to Zone 1 and levy of assessments, final assessments, commencing with the 2008-09 fiscal year, will be levied on the Added Territories at this meeting and the County shall be notified of the final assessment amounts.

### **Protesting the Assessments**

A ballot will be included with the written notices sent to the owner(s) of each lot or parcel in the Added Territories. The ballot will be used to tabulate votes for and against the proposed annexation and assessment. Ballots must be sealed in the sealing envelope included with the notice, and sealed ballots may be returned to the Parks and Recreation Department in the return envelope included with the notice by mail or personal delivery, or may be delivered at the protest hearing. In either case, to be counted, ballots must be returned before the protest hearing is closed. The returned ballots will remain sealed until the protest hearing is closed, at which time the returned ballots will be unsealed and tabulated. The tabulation shall be used to determine the percentage voting for and against the assessment. If a majority of the ballots received, weighted according to the proportional financial obligation of the individual lot or parcel, are votes against the assessment, the assessment cannot be levied and annexation of the Added Territories to Zone 1 will not proceed.

**EXHIBIT D**  
**Assessment Roll**

# EXHIBIT D

## ASSESSMENT ROLL


### CITY OF LEMOORE ANNEXATION OF TRACT 817, PHASE II, TO PUBLIC FACILITIES MAINTENANCE DISTRICT NO. 1, ZONE 1

Phase	ASSESSOR'S PARCEL NO.	2008-09 ASSESSMENT
2	023-600-043-000	\$656.63
2	023-600-044-000	\$656.63
2	023-600-045-000	\$656.63
2	023-600-046-000	\$656.63
2	023-600-047-000	\$656.63
2	023-600-048-000	\$656.63
2	023-600-049-000	\$656.63
2	023-600-050-000	\$656.63
2	023-600-051-000	\$656.63
2	023-600-052-000	\$656.63
2	023-600-053-000	\$656.63
2	023-600-054-000	\$656.63
2	023-600-055-000	\$656.63
2	023-600-056-000	\$656.63
2	023-600-057-000	\$656.63
2	023-600-058-000	\$656.63
2	023-600-059-000	\$656.63
2	023-600-060-000	\$656.63
2	023-600-061-000	\$656.63
2	023-600-062-000	\$656.63
2	023-600-063-000	\$656.63
2	023-600-064-000	\$656.63
2	023-600-065-000	\$656.63
2	023-600-066-000	\$656.63
2	023-600-067-000	\$656.63
2	023-600-068-000	\$656.63
2	023-600-069-000	\$656.63
2	023-600-070-000	\$656.63
2	023-600-071-000	\$656.63
2	023-600-072-000	\$656.63
2	023-600-073-000	\$656.63
2	023-600-074-000	\$656.63
	<b>Total Tract 817, Phase 2</b>	<b>\$21,012.16</b>

**EXHIBIT E**  
**Assessment District and Zone Location**  
**Assessment Diagram**

# CITY OF LEMOORE

## ANNEXATION OF TRACT 817, PHASE II PUBLIC FACILITIES MAINTENANCE DISTRICT NO. 1, ZONE 1

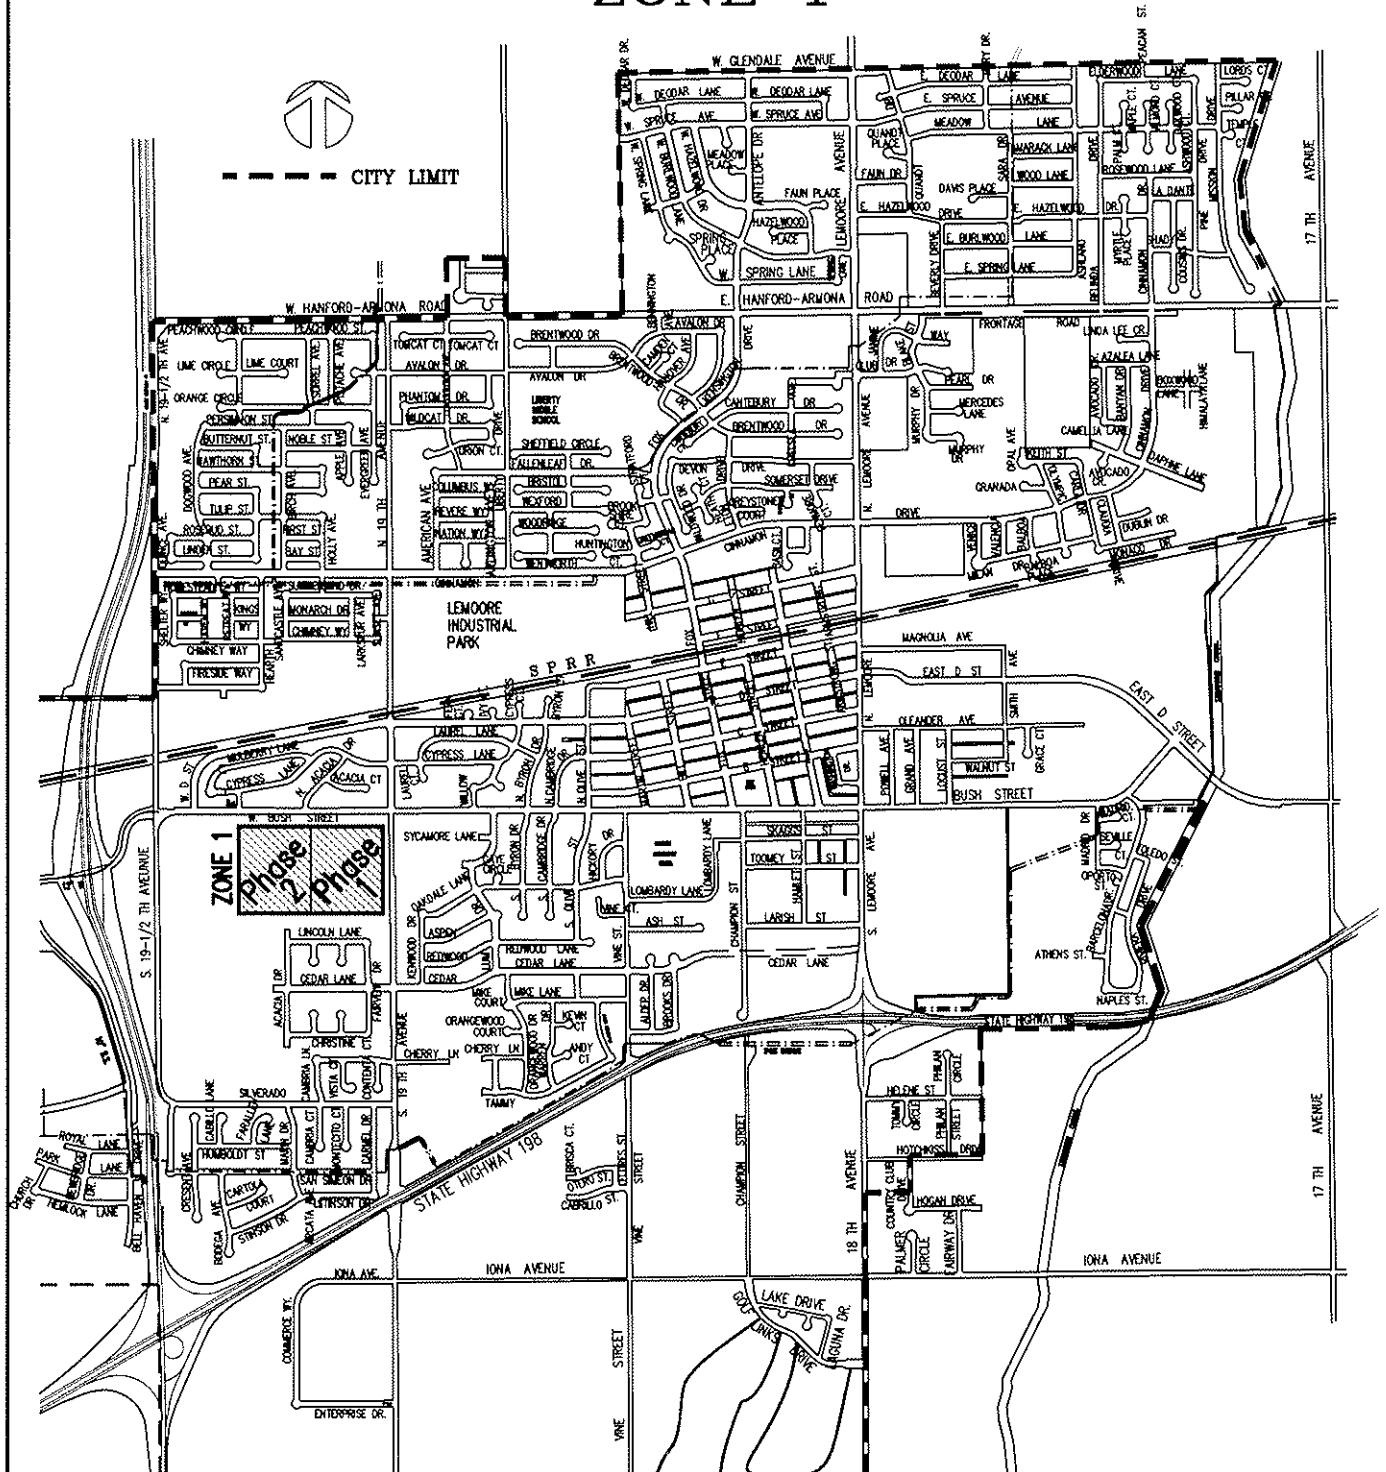

### VICINITY MAP

NO SCALE

23-60

# KINGS COUNTY ASSESSOR'S MAP

POR. NE 1/4 SEC. 9-19-20


THIS MAP IS FOR INFORMATION PURPOSES ONLY  
IT IS NOT TO BE CONSIDERED AS PROVIDING  
LEGAL OPINIONS OF OWNERS OF LAND FOR  
PURPOSES OF ZONING OR SUBDIVISION L.A.P.  
JULY 2007

003-008

(42)

TRACT 817 PHASE 2 LSP 22-45

TRACT 817 PHASE 1 LSP 21-28

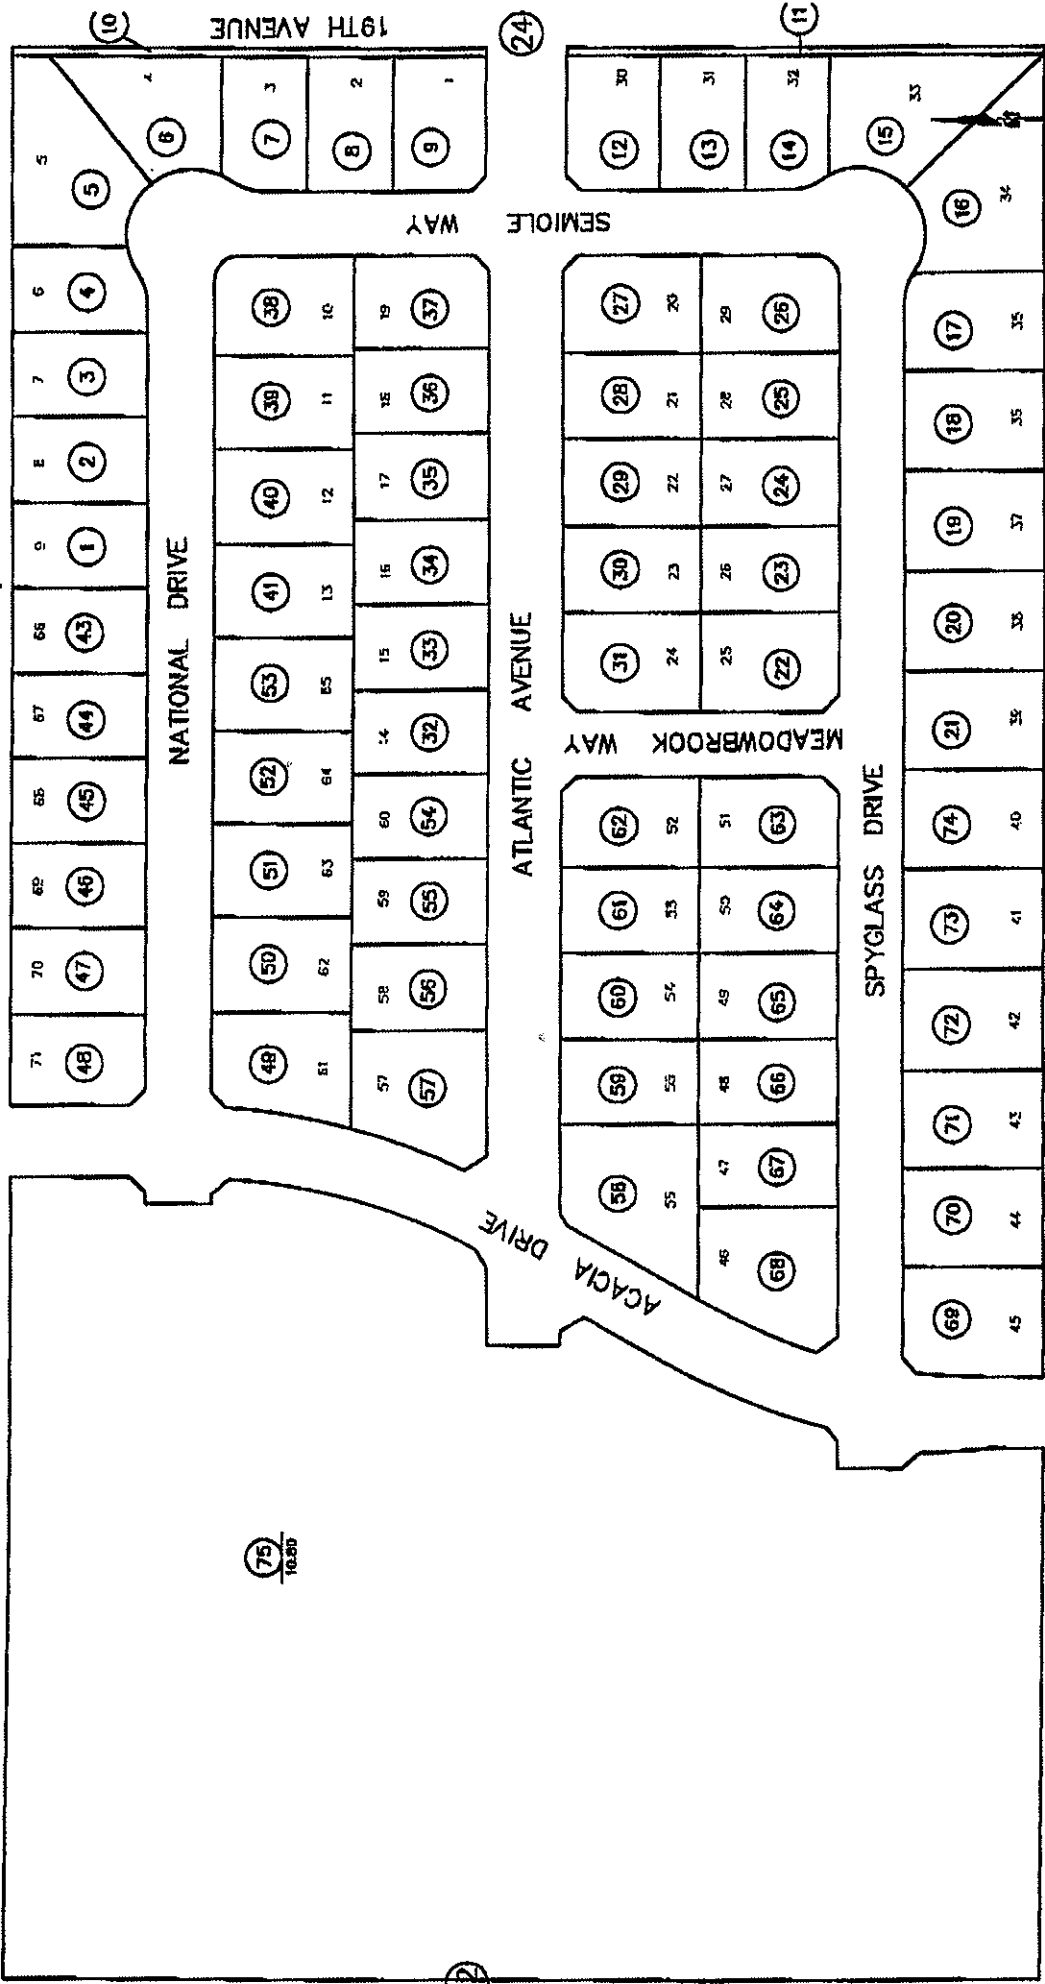

1" = 100'

(41)

Copyright © 2007, Kings County Assessor's Office  
All rights reserved