


Redlined Landscape Drawing for Phillip Hauck Project—Plan A1

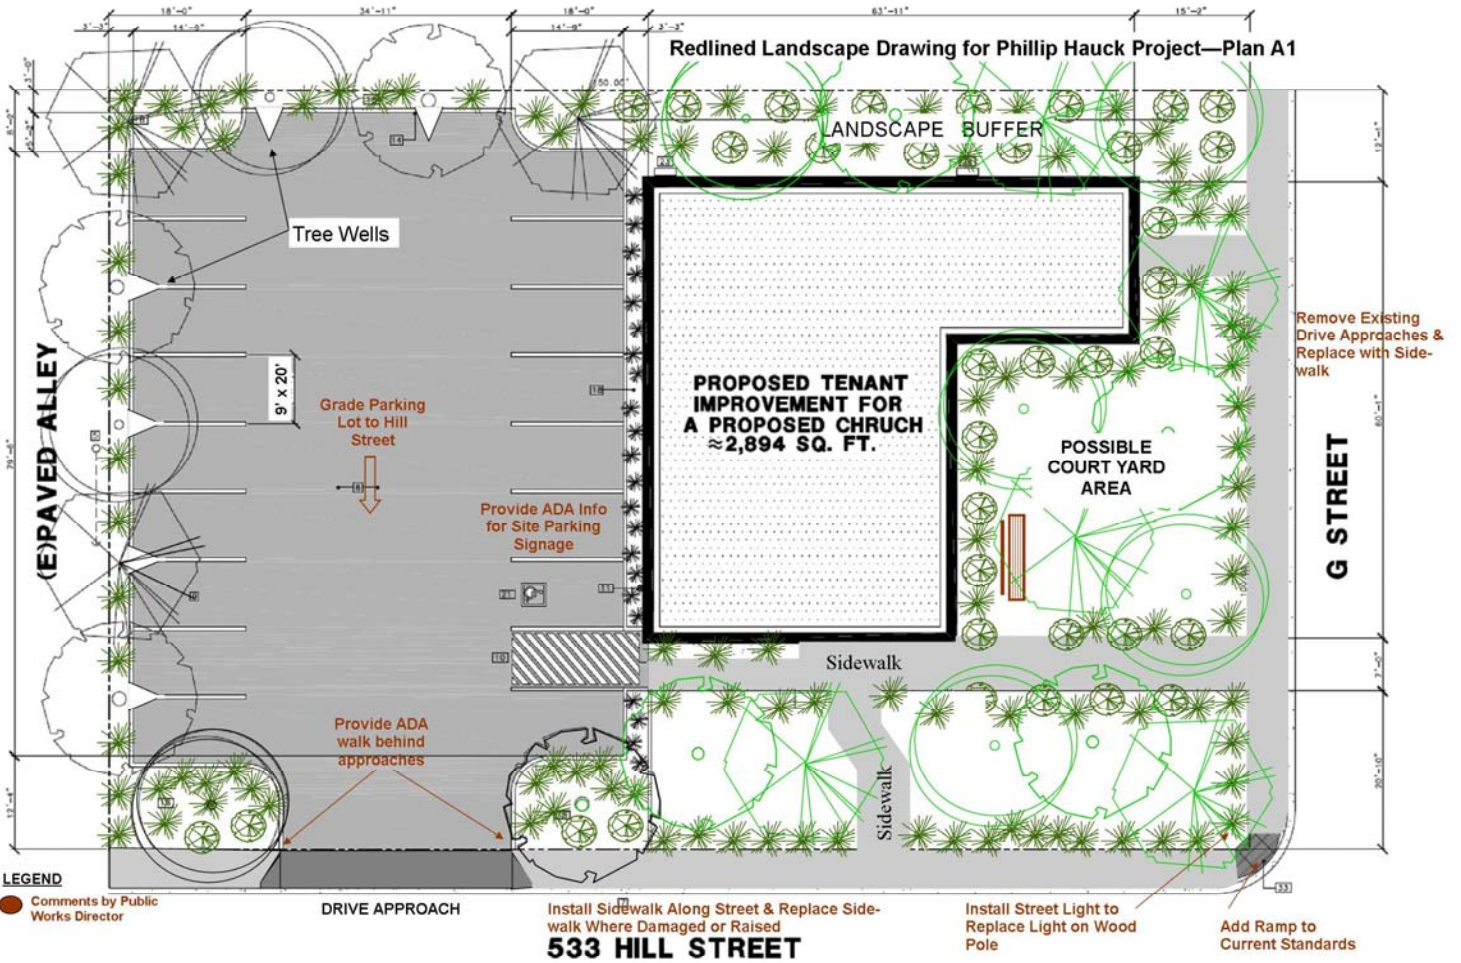

LEGEND

● Comments by Public Works Director

DRIVE APPROACH

Install Sidewalk Along Street & Replace Sidewalk Where Damaged or Raised
533 HILL STREET

Install Street Light to Replace Light on Wood Pole

Add Ramp to Current Standards